


urban design studio
 Urban Design
 Land Planning
 Landscape Architecture

©10 Camino Street, Suite C102
 West Palm Beach, FL 33411
 561.366.1100 FAX: 561.366.1111
 www.udstudio.com
 #A0001738

CONCEPT
 All ideas, design, arrangements, and plans submitted to the client are owned by the property of the designer, and will remain the property of the designer. These ideas, design, arrangements or plans shall not be used by, or disclosed to any person, firm, or corporation without the written permission of the designer.

Meravita at Boca Raton
 Palm Beach County, Florida
 Final Regulating Plan - Site Details

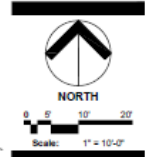

DATE: FEB. 2022

PROJECT NO.: 13-054.002

DESIGNED BY: VUT

DRAWN BY: VUT



CHECKED BY: HOT

REVISION DATES:

02/02/2022	ISSUE FOR PERMIT
02/02/2022	ISSUE FOR PERMIT
Meravita at Boca Raton Amenity Perspectives



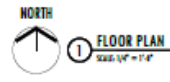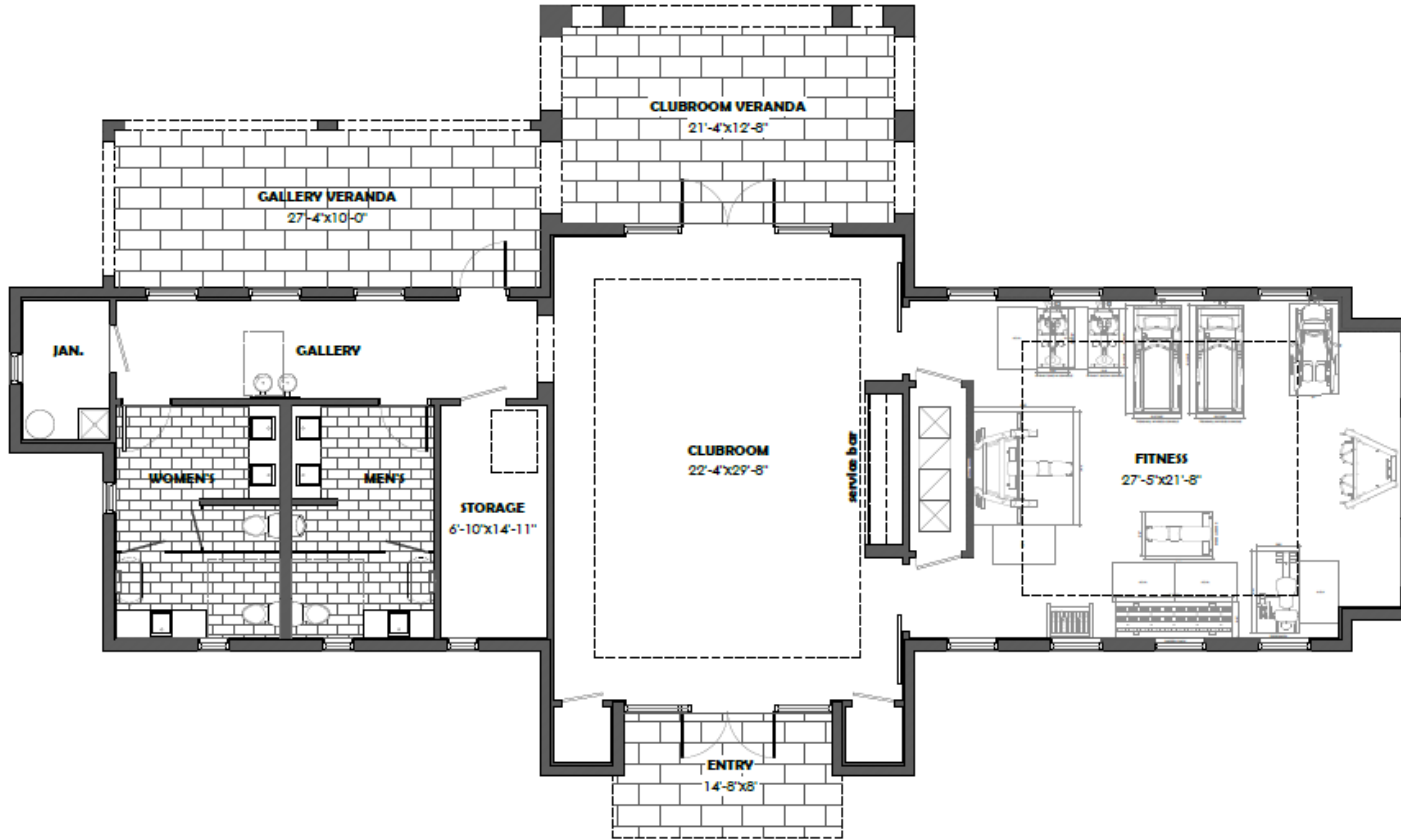

ONLY DOCUMENTS MARKED "PERMIT SET" SHALL BE USED FOR CONSTRUCTION. VERIFY ALL DIMENSIONS AND INFORMATION DEPICTED HERE AND CONDITIONS AT SITE PRIOR TO CONSTRUCTION. PURCHASE OR FABRICATION OF MATERIALS. DO NOT SCALE DRAWINGS. NOTIFY THE ARCHITECT IN WRITING OF ANY DISCREPANCIES.

DATE	DRAWN	CHECKED	BY	REVISION

C:\Users\jjoine\OneDrive\Documents\Projects\Meravita Club\01-10-24\FLOOR PLAN.dwg
 PROJECT NO. 23103
 SHEET NO. A-100

MERAVITA CLUB

BOCA RATON, FLORIDA

VILL BUILDERS

FLOOR PLAN

OWNER:

DATE: 01-10-24

STATUS: DESIGN PHASE

PROJNO: 23103

SHEET: A-100

DRAWING:

SCALE:

JOINER ARCHITECTURE
 HISTORIC PRACTICE CITY | TAMPA
 1400 S. MICHIGAN AVE. SUITE 200
 TAMPA, FLORIDA 33604-3000 | 813.289.1100